

Permit Fee: \$250.00 + \$35.00
Check No. _____
Permit No. _____

APPLICATION FOR PERMIT TO PERFORM ROAD WORK
VILLAGE OF PLANDOME HEIGHTS
37 Orchard St., Manhasset NY 11030

Application is hereby made to the Village of Plandome Heights for a permit, upon approval of the detailed statement herewith submitted.

Location THE BEACHWAY & COVE DR
s/s The Beachway & s/s Cove Dr - see attached sketch

Specification and description: New Gas Service Installation
Work Order: T102395349

Scheduled starting date: 5/6/21 Scheduled Completion date: 8/7/21

Contractor: Keyspan Gas East
Corporation d/b/a National Grid - Field Supervisor

Address: 175 E. Old Country Rd. Hicksville, NY 11801

Phone Number _____ Cell _____ Beeper _____

Insurance Company AEGIS

Policy Number X568A1A09 Expiration Date 5/01/21

Liability Insurance Company _____

Policy Number _____ Expiration Date _____

I hereby certify that the above is a true and accurate description of the work to be performed under permit from the Village of Plandome Heights and guarantee that restoration work will be performed in accordance with Village specifications for restoration of Streets and Highways.

Permit Approved _____ Date _____

Work completed _____ Date _____

Deposit or Surety Bond Returned (date) _____

The following must accompany each application:


Application Fee \$35.00 Paid

Deposit or Surety Bond in amount to be determined by Building Inspector of the Village

Certificate of Insurance

Other

lois.griggs@nationalgrid.com

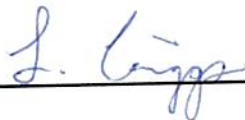

ROAD OPENING SKETCH


PLANDOME HEIGHTS
 BEACHWAY, SHORE DR, WATERWAY
 GRID: 005-56-7805
 WORK ORDER: T102395349
 ENGINEER: BRANDON LYNCH
 CONTACT: (631) 379-3655



DRILL SUMMARY : TOTAL PROJECT

BEACHWAY	=	360'
COVE DR	=	1340'
TOTAL	=	1700'

Key		(All Typical, Not to Scale)
	Soil Excavation	
	Roadway Asphalt Excavation	
	Horizontal Directional Drill	
	Trench Line	

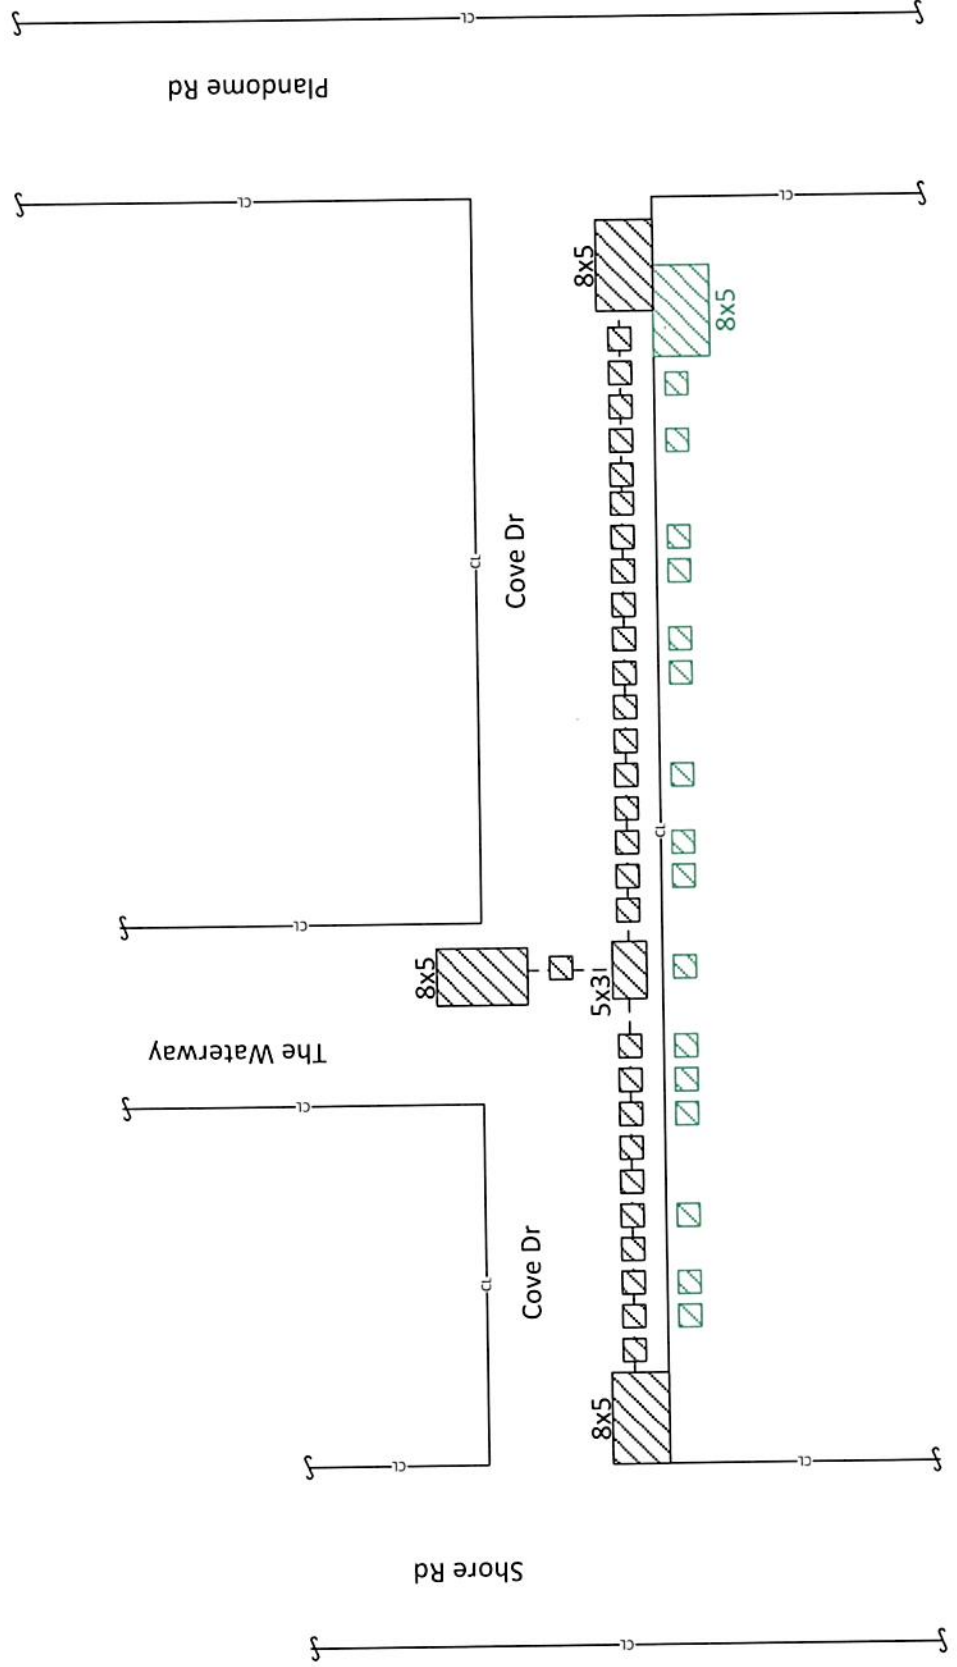

ROAD OPENING SKETCH

PLANDOME HEIGHTS

BEACHWAY, SHORE DR, WATERWAY

GRID: 005-56-7805

WORK ORDER: T102395349

ENGINEER: BRANDON LYNCH

CONTACT: (631) 379-3655



DRILL SUMMARY : TOTAL PROJECT

BEACHWAY	=	360'
COVE DR	=	1340'
TOTAL	=	1700'

Key		(All Typical, Not to Scale)
	Soil Excavation	
	Roadway Asphalt Excavation	
	Horizontal Directional Drill	
	Trench Line	

