
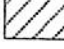











DRILL SUMMARY : TOTAL PROJECT	
BEACHWAY	= 360'
COVE DR	= 1340'
TOTAL	= 1700'

Key	
	Soil Excavation
	Roadway Asphalt Excavation
	Horizontal Directional Drill
	Trench Line

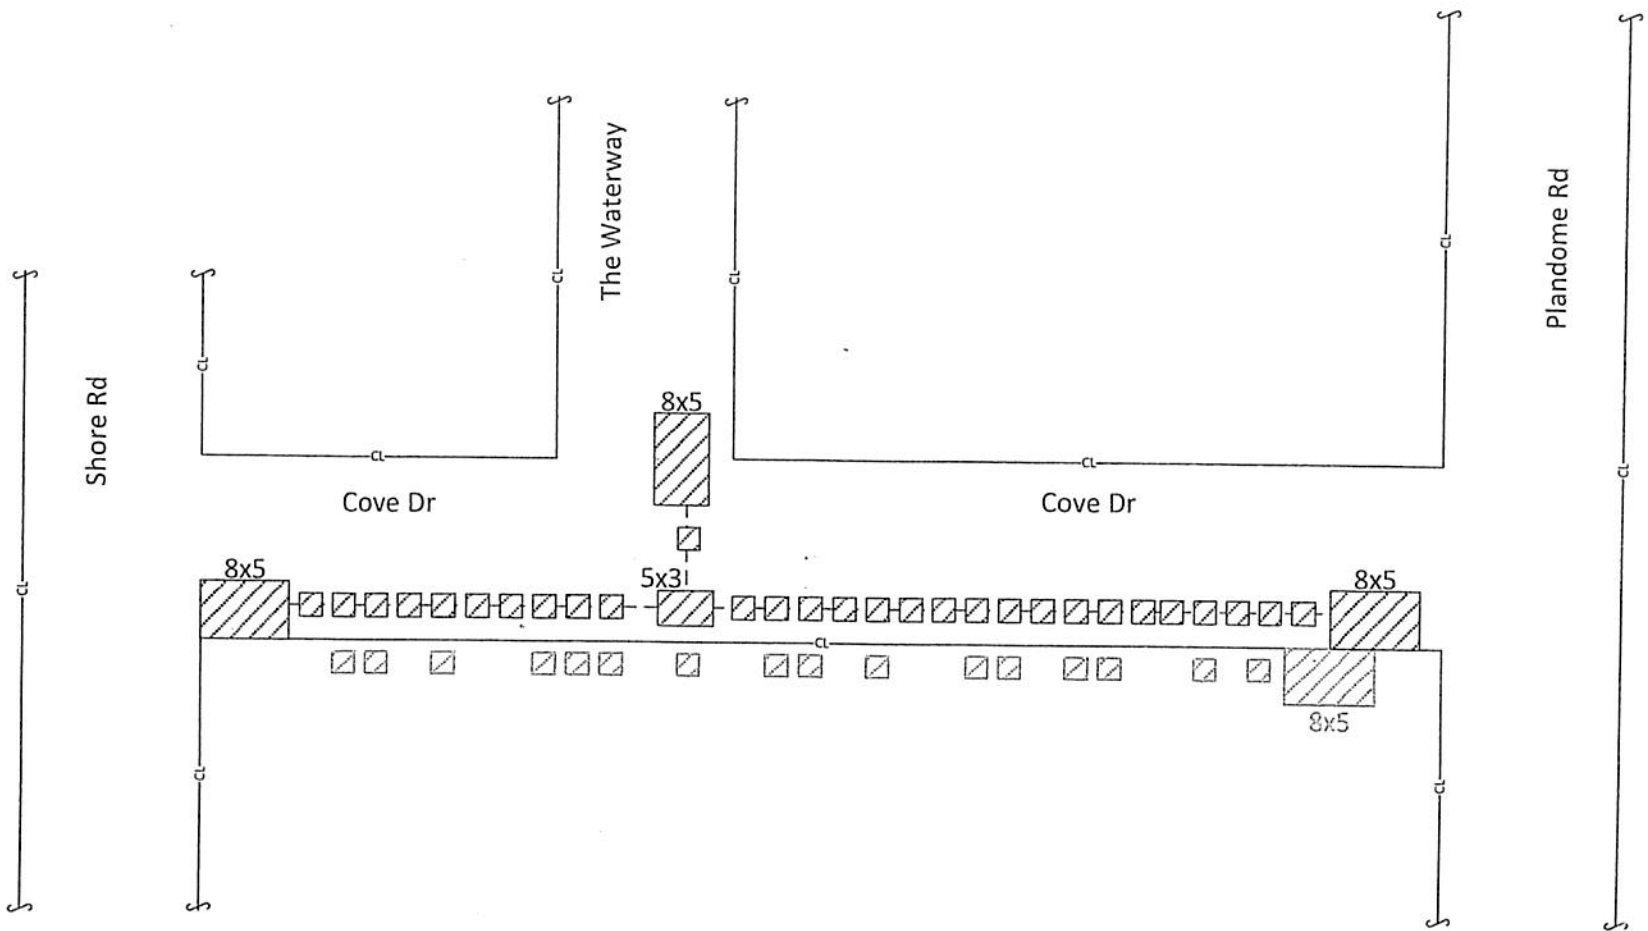

DRILL SUMMARY : TOTAL PROJECT	
BEACHWAY	= 360'
COVE DR	= 1340'
TOTAL	= 1700'

 Key	
(All Typical, Not to Scale)	
	Soil Excavation
	Roadway Asphalt Excavation
	Horizontal Directional Drill
	Trench Line

